




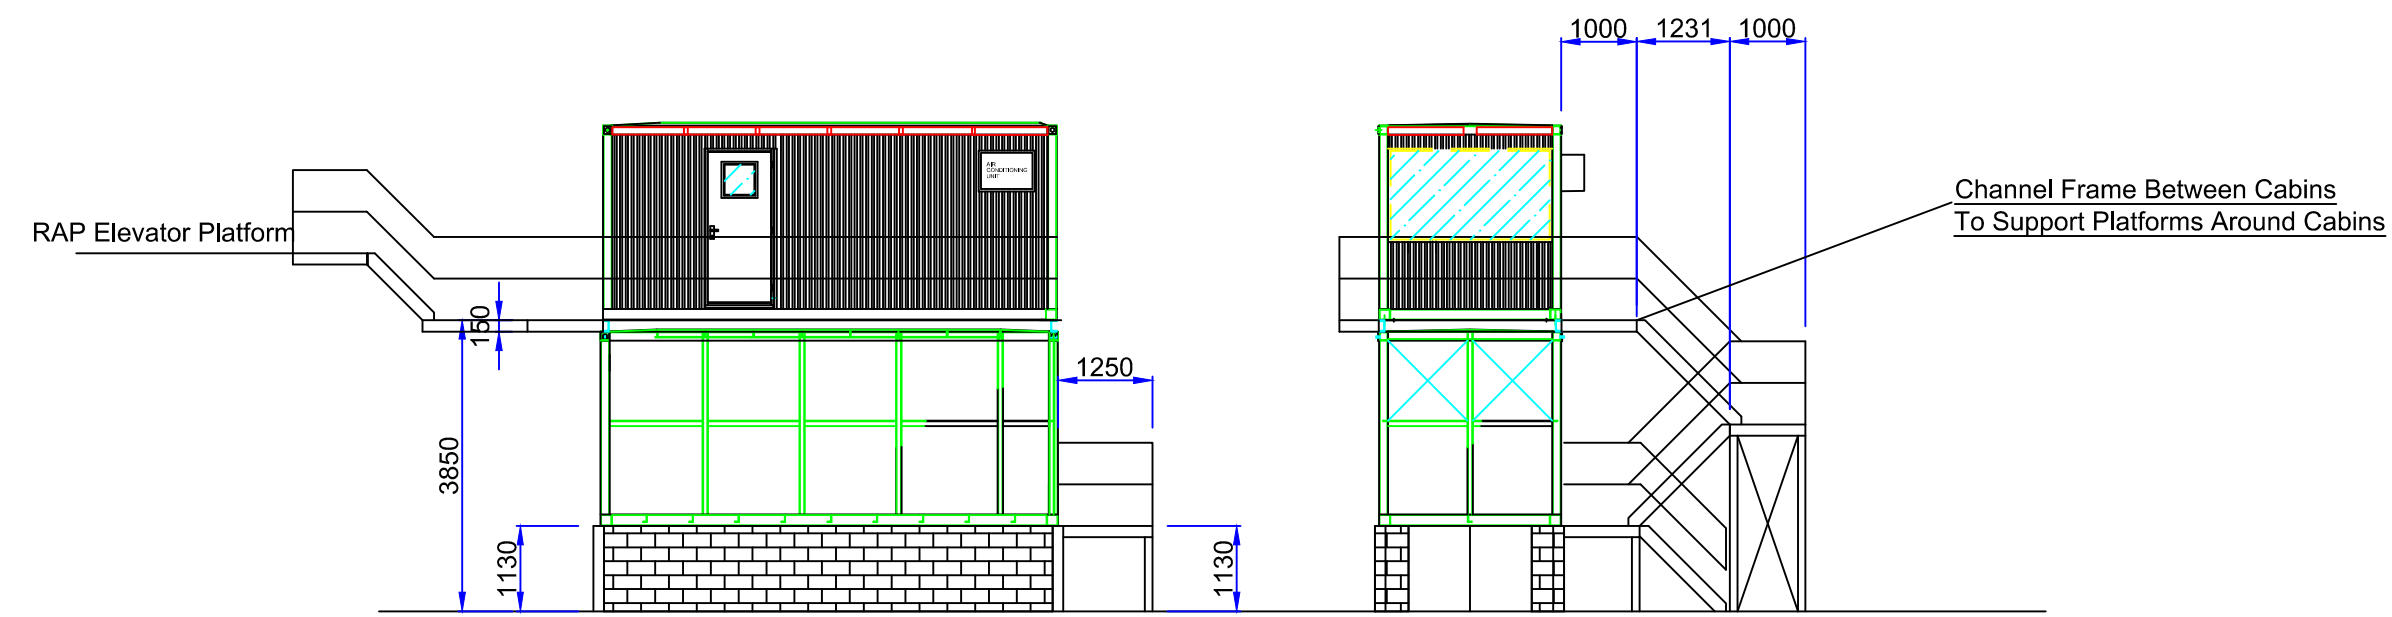


VIEW ON SWITCH ROOM & CONTROL ROOM
Scale 1:100

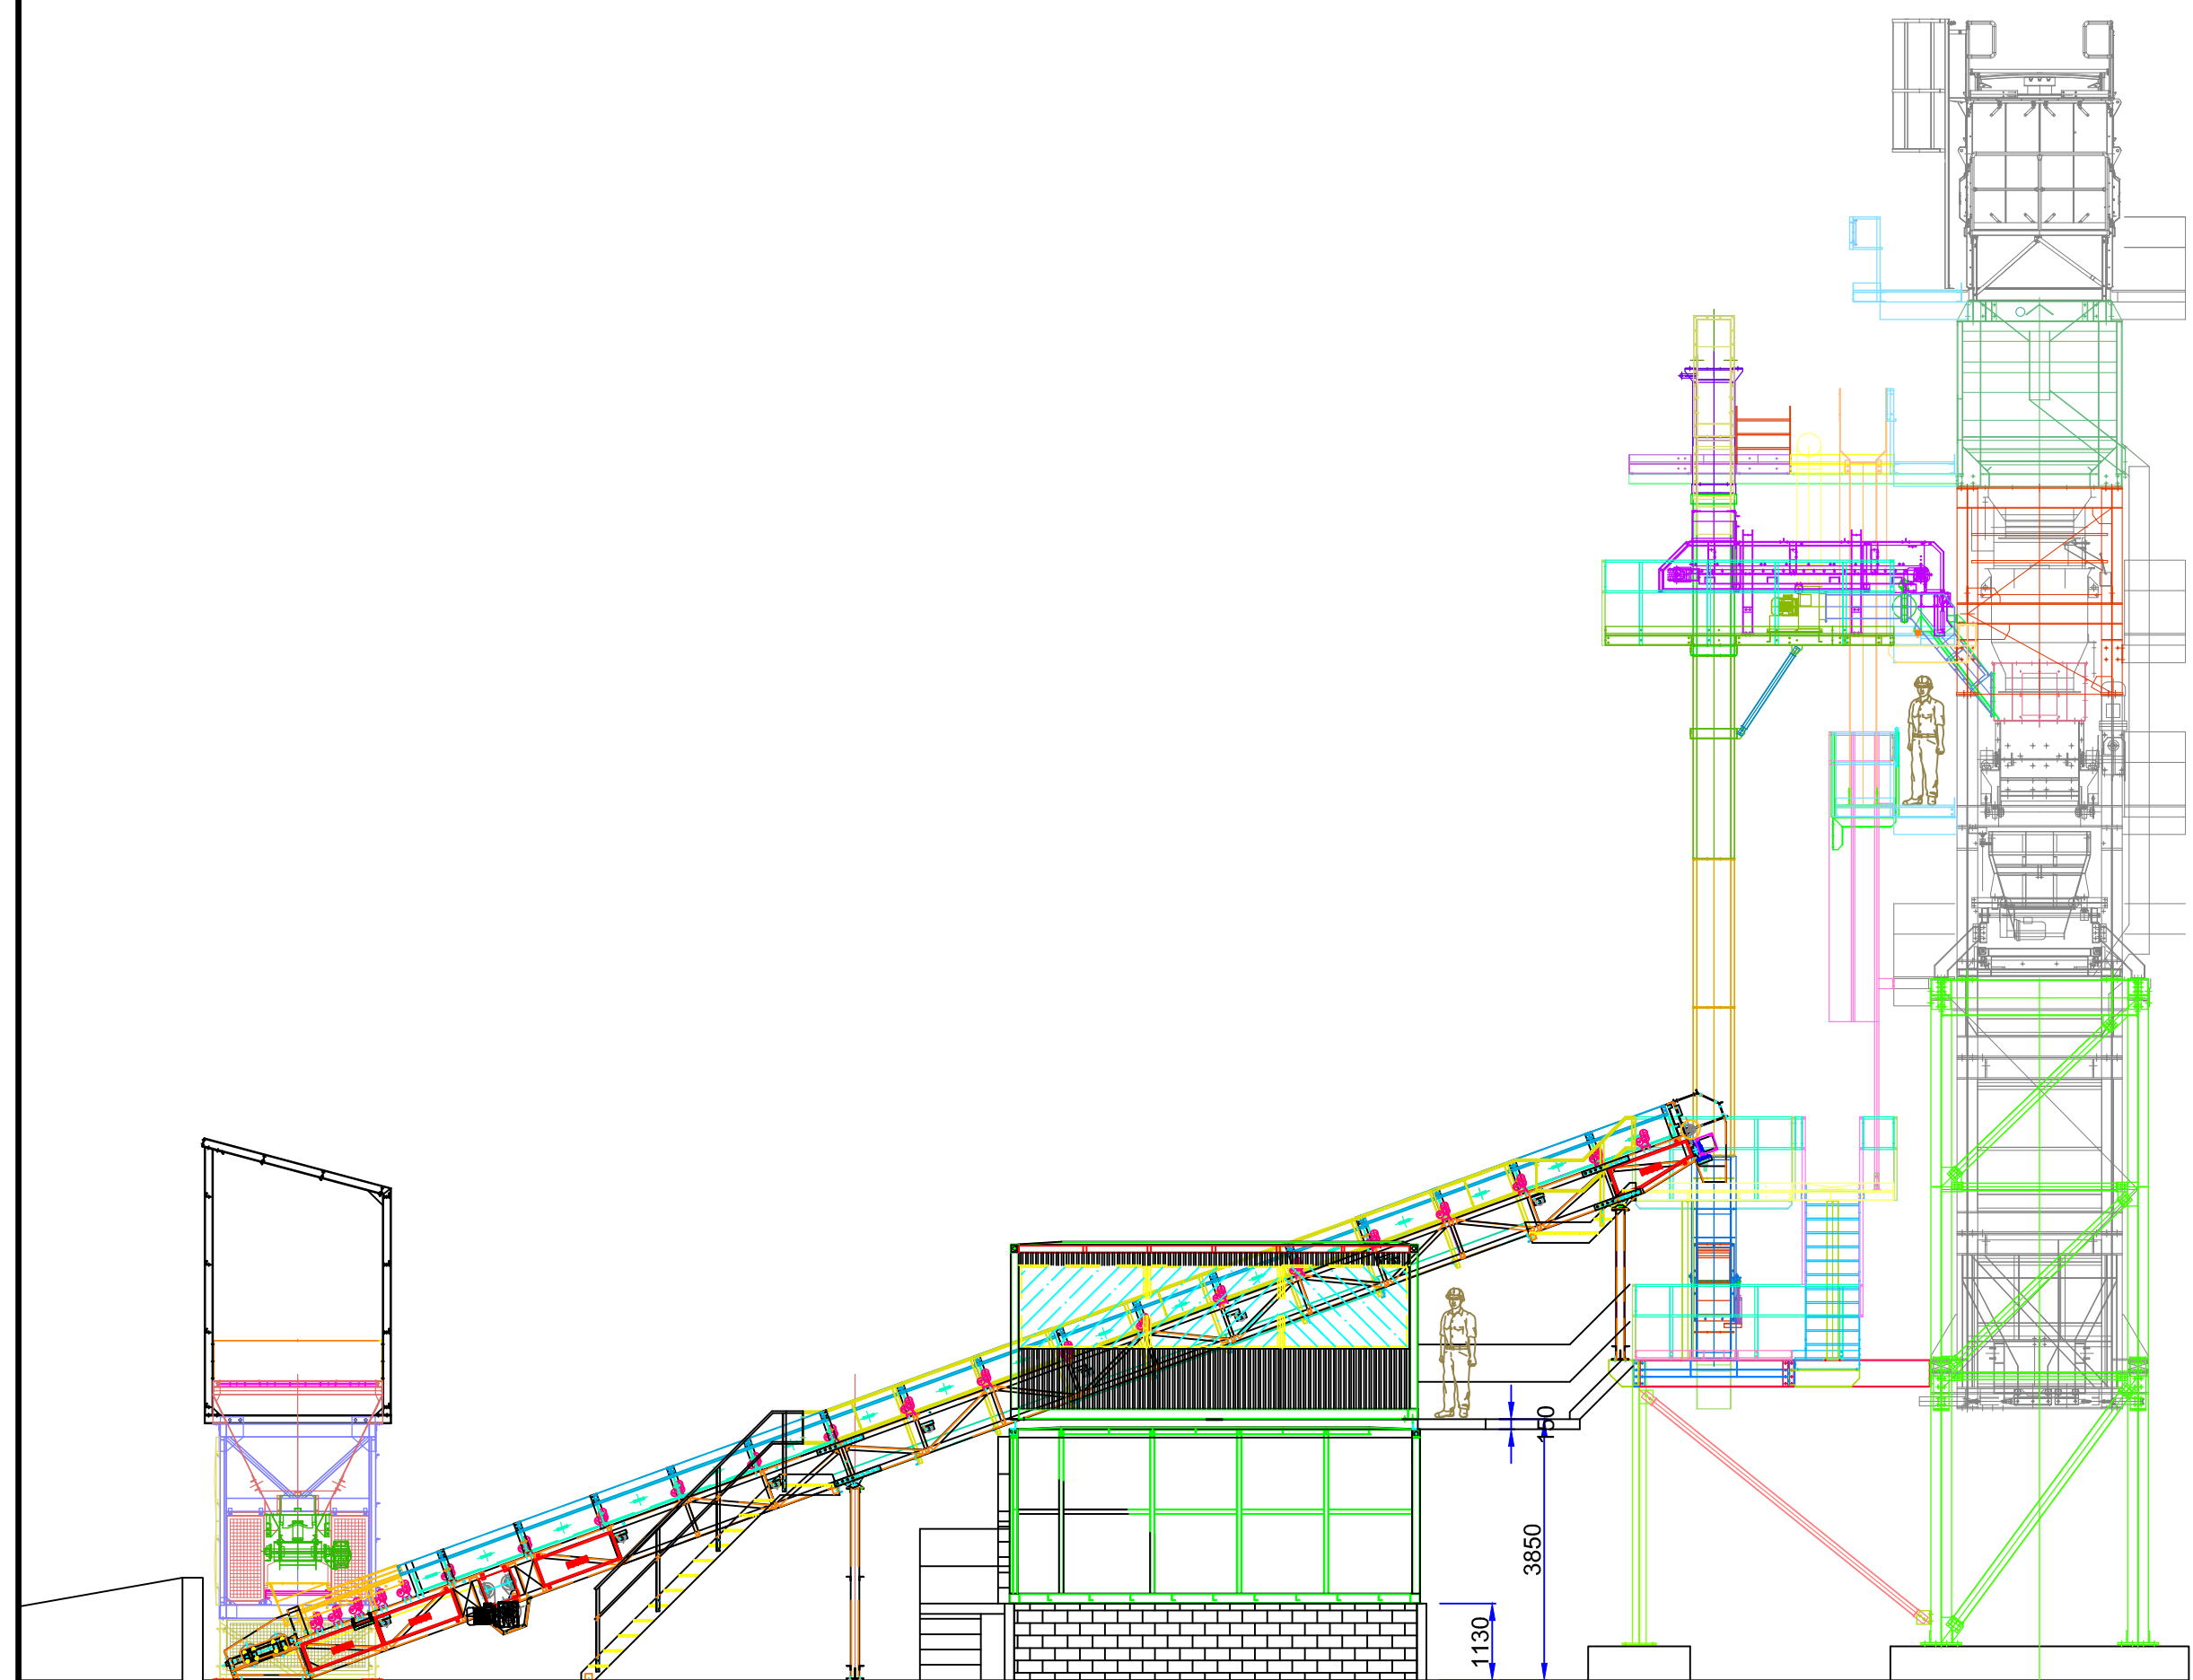

26 RECYCLED ASPHALT FEED SYSTEM (RAP) POSSIBLE OPTION
Scale 1:100

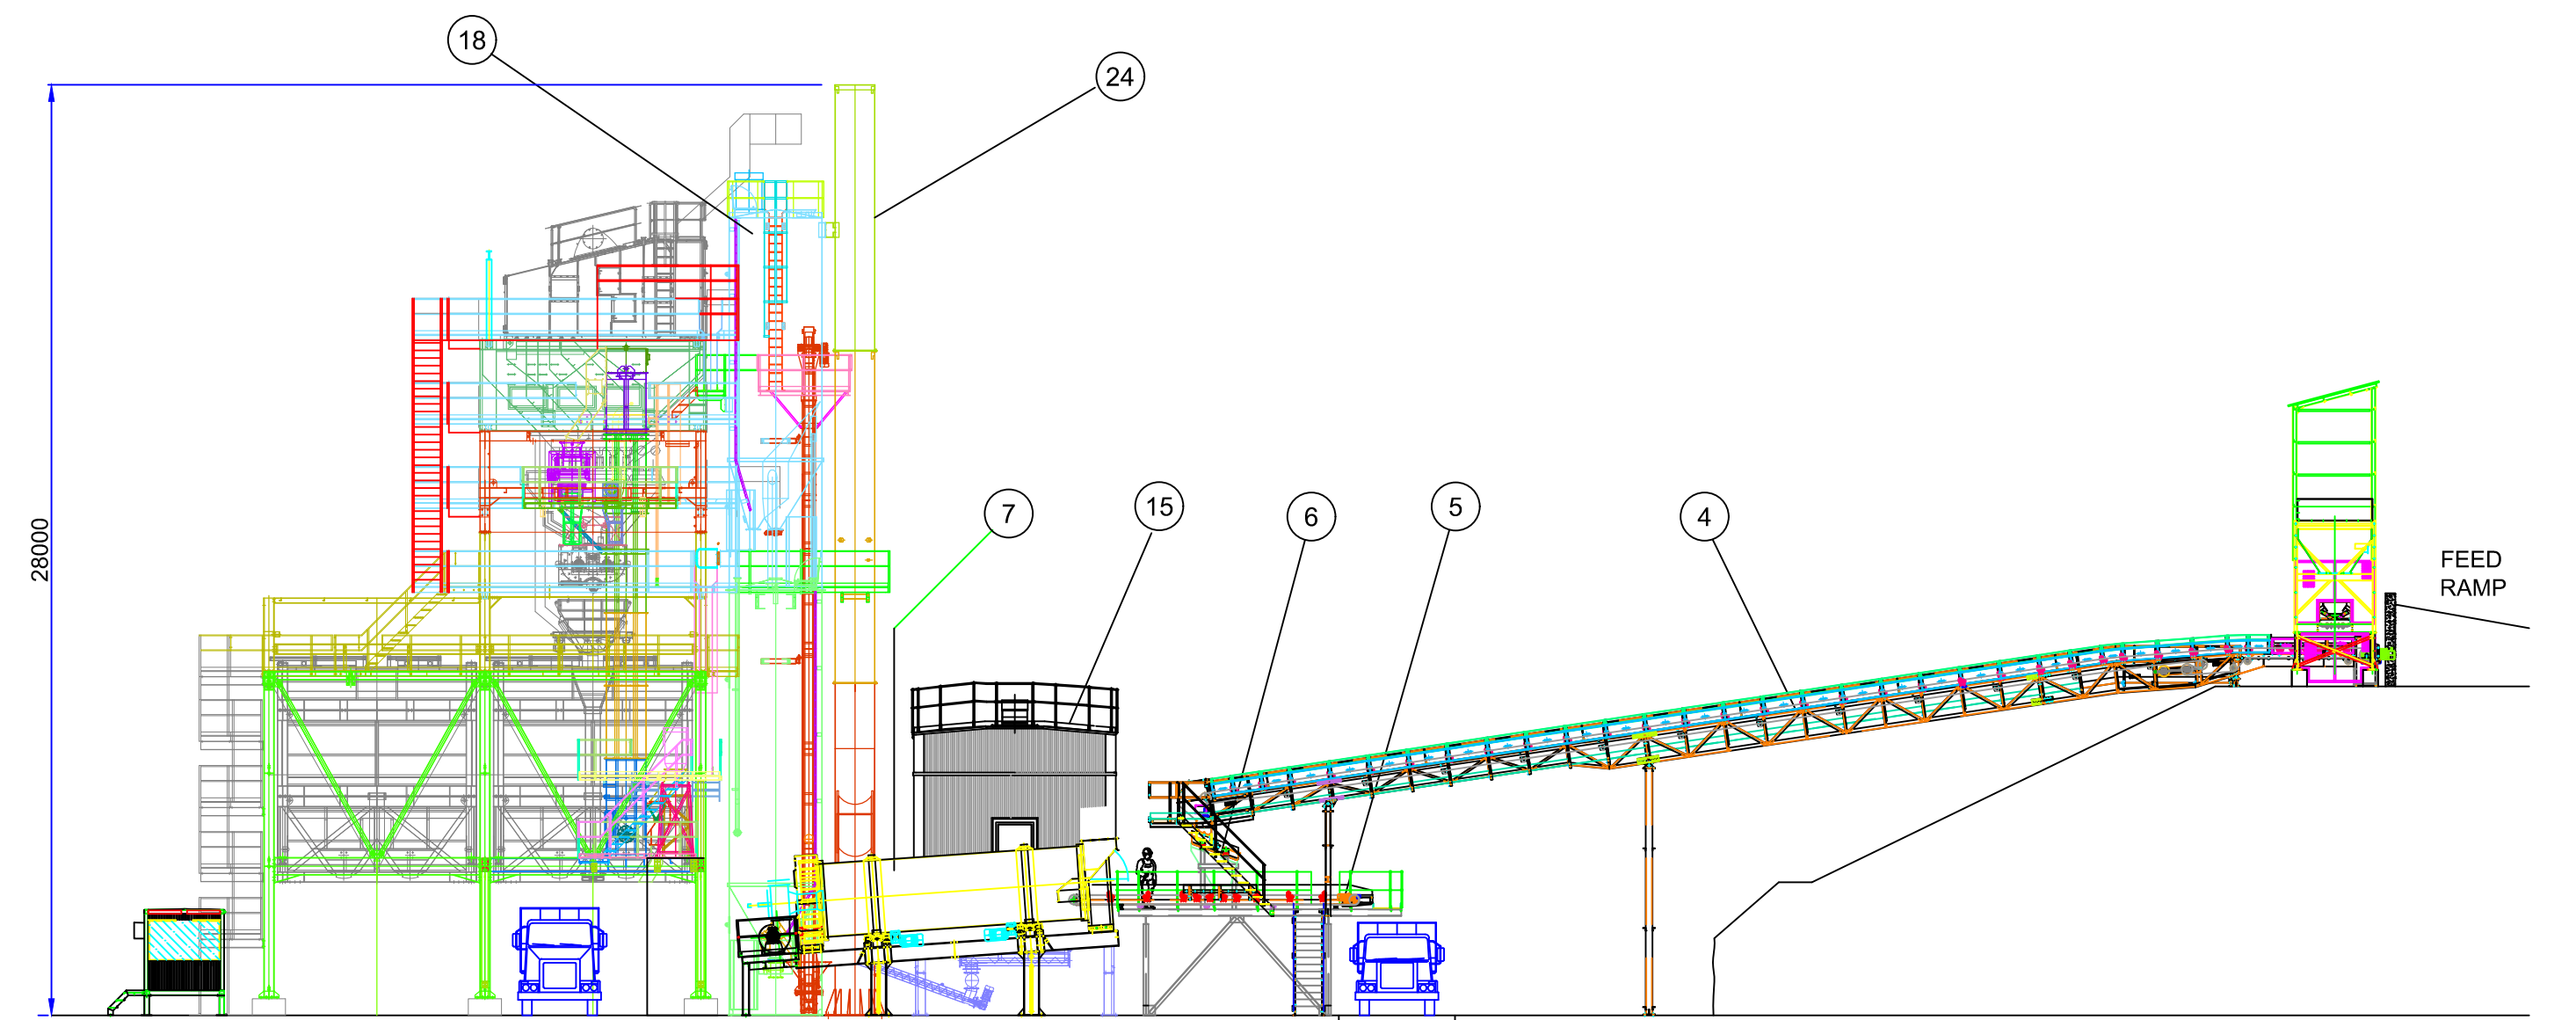

VIEW ON ARROWS C-C

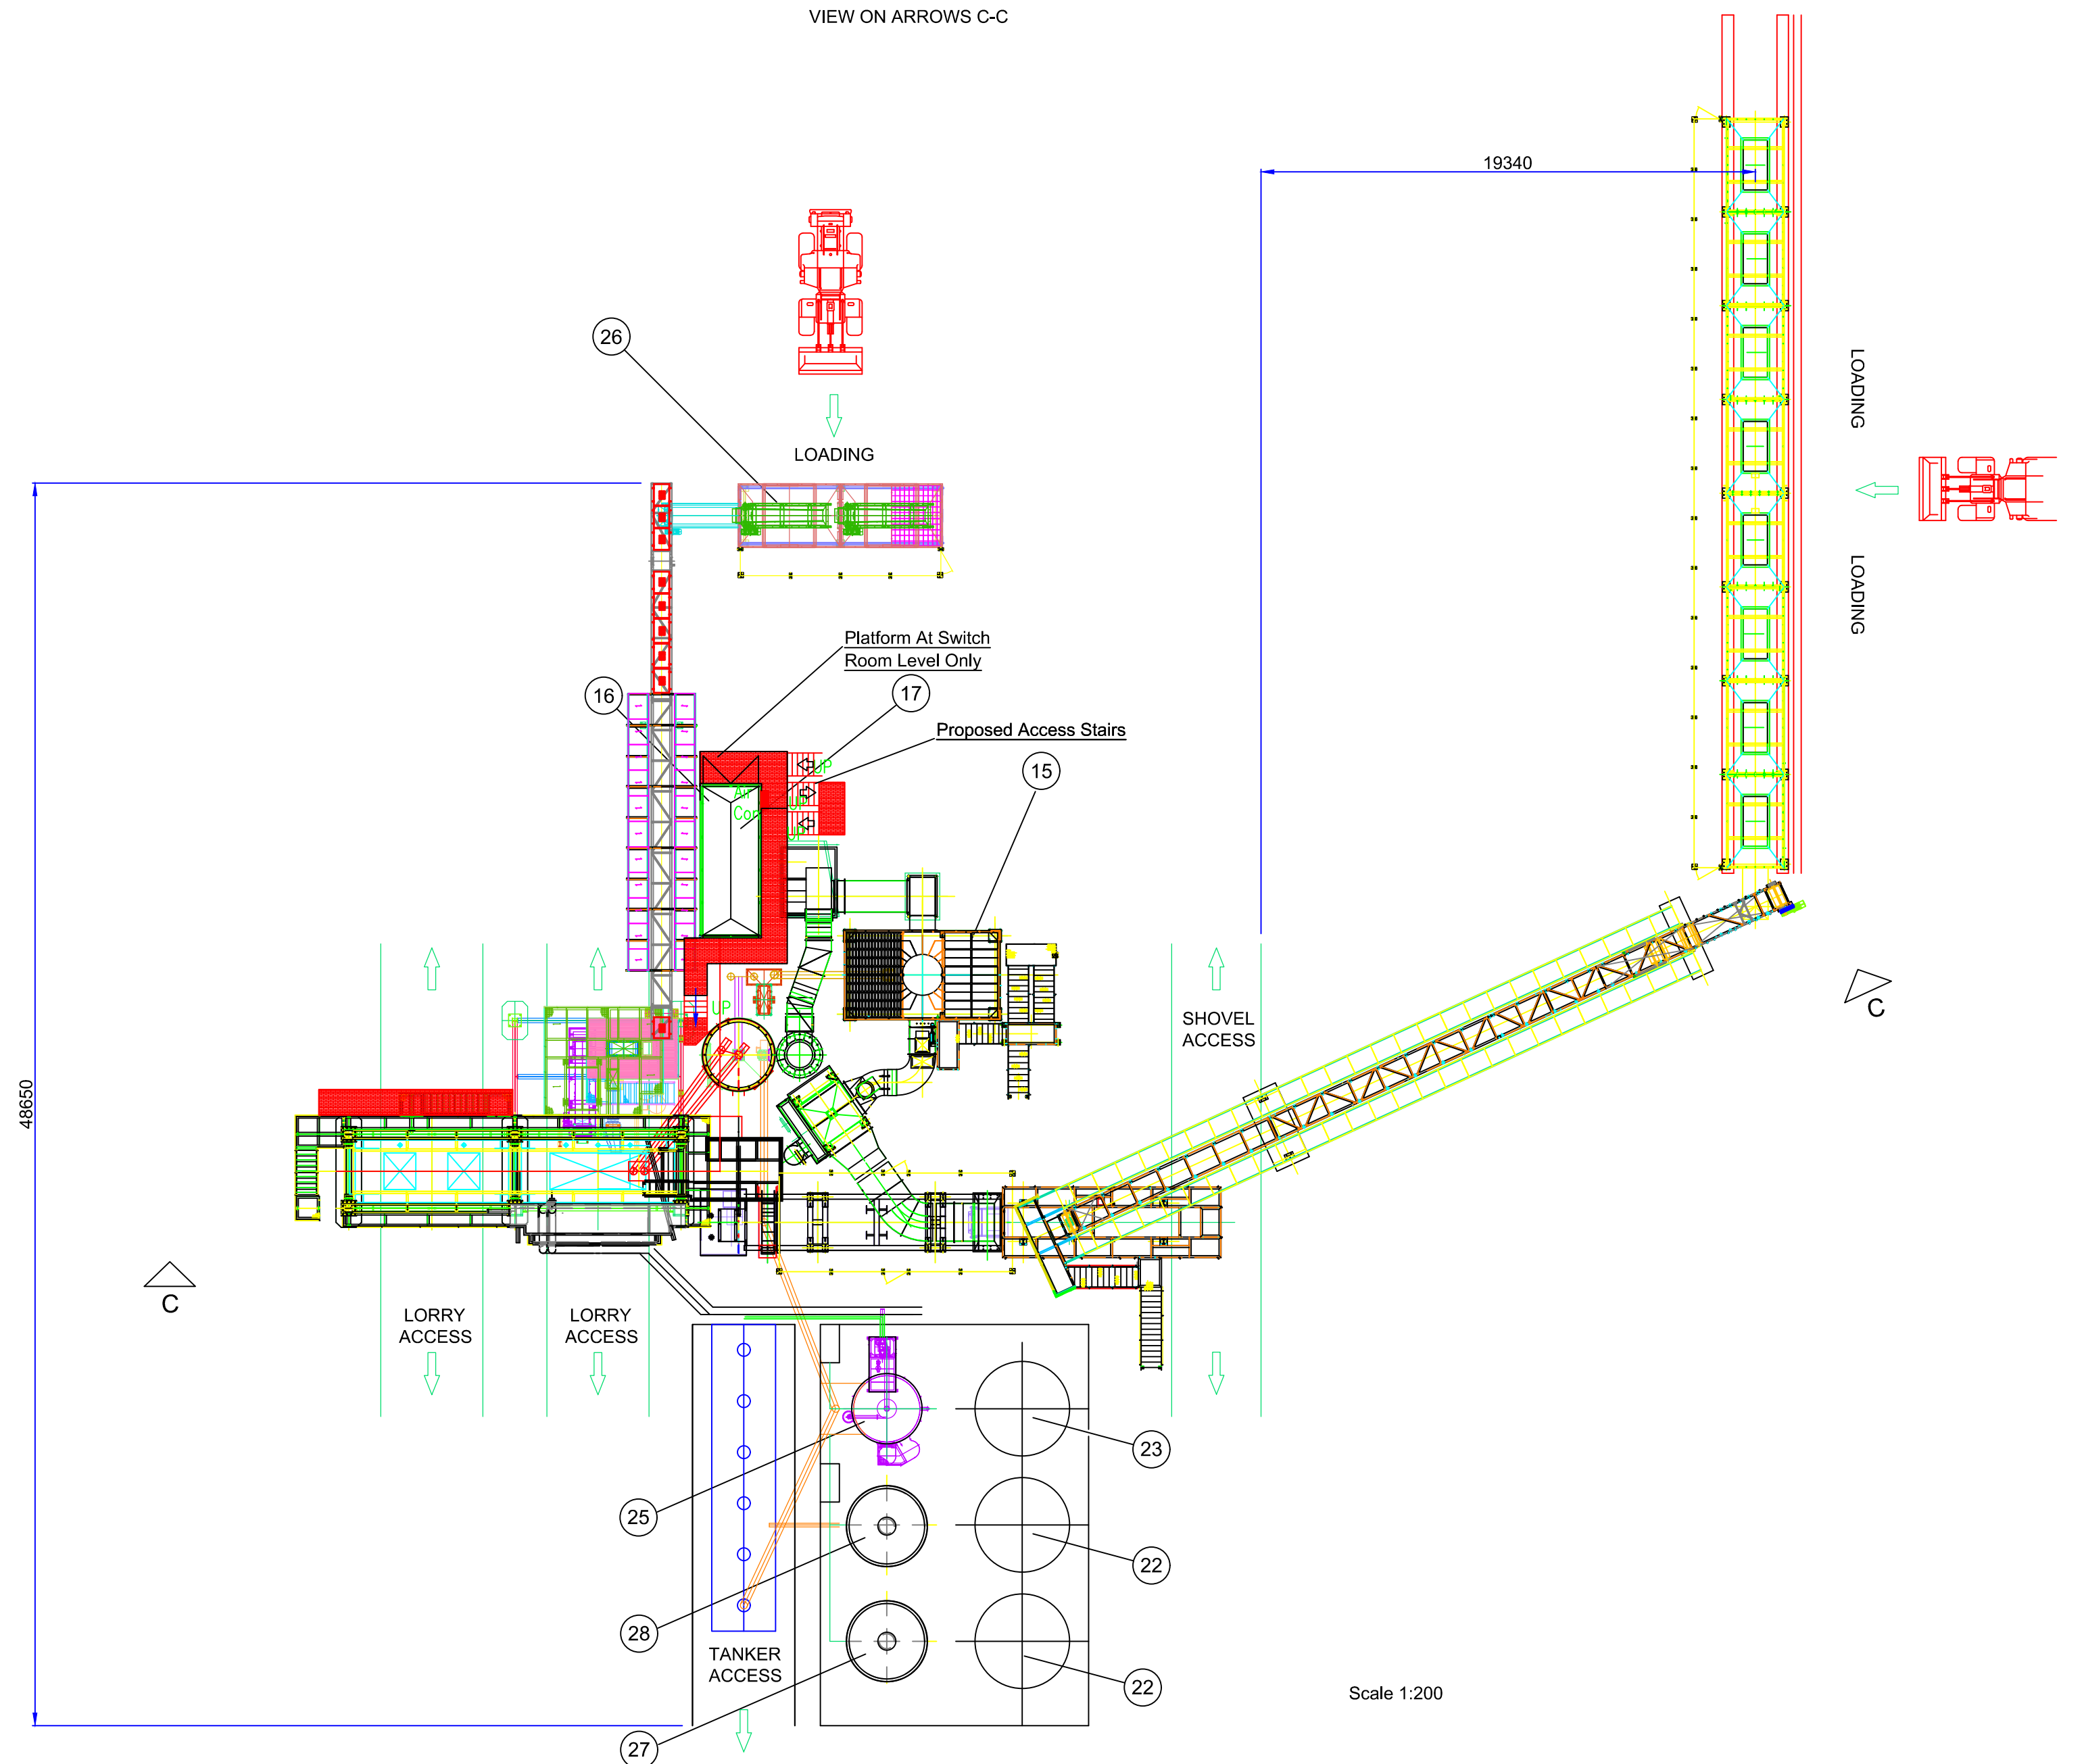

Scale 1:200

TITLE	LOCATION	CLIENT	DRAWN	DATE	SCALE	DRG No.	REV
Asphalt Plant Access Plan				24/03/14	1:100 1:200		